




5 FRONT ELEVATION  
1/8" = 1'-0"

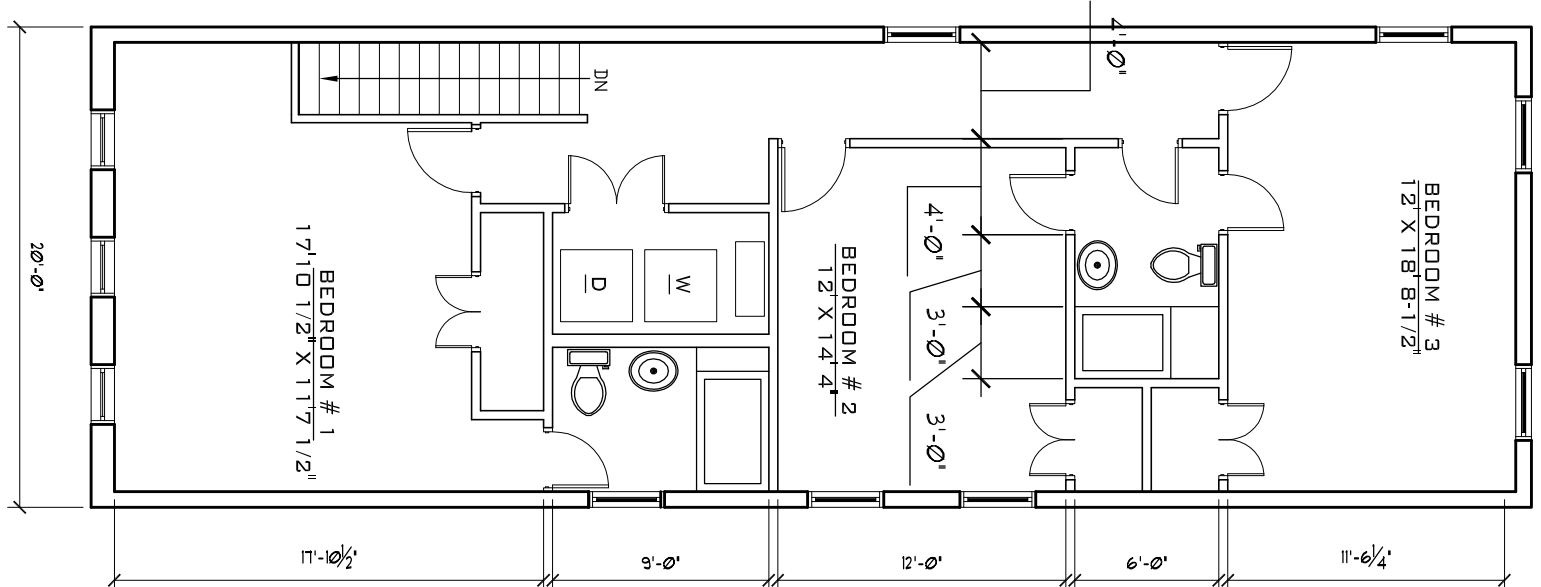


4 3RD FLOOR  
1/8" = 1'-0"

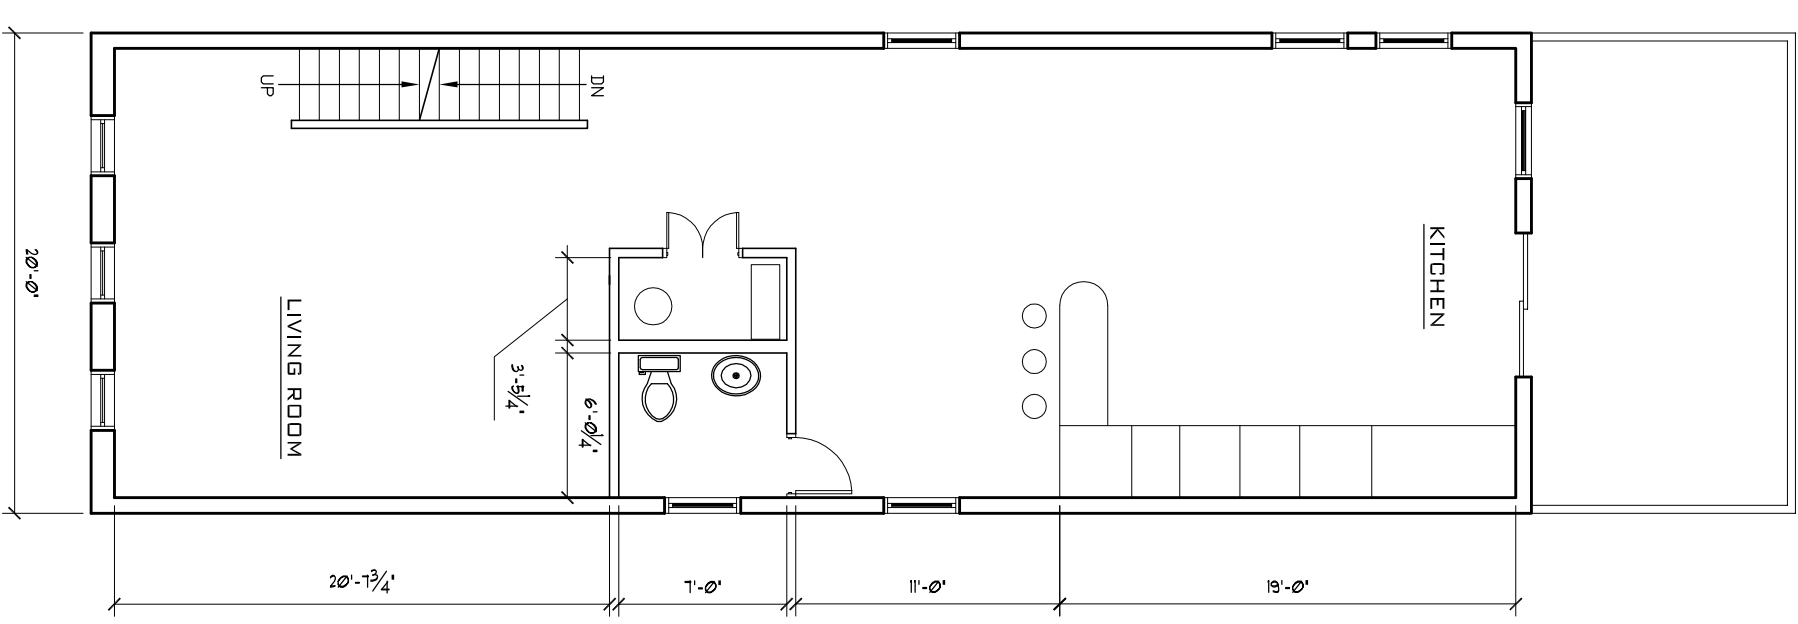


3 2ND FLOOR  
1/8" = 1'-0"

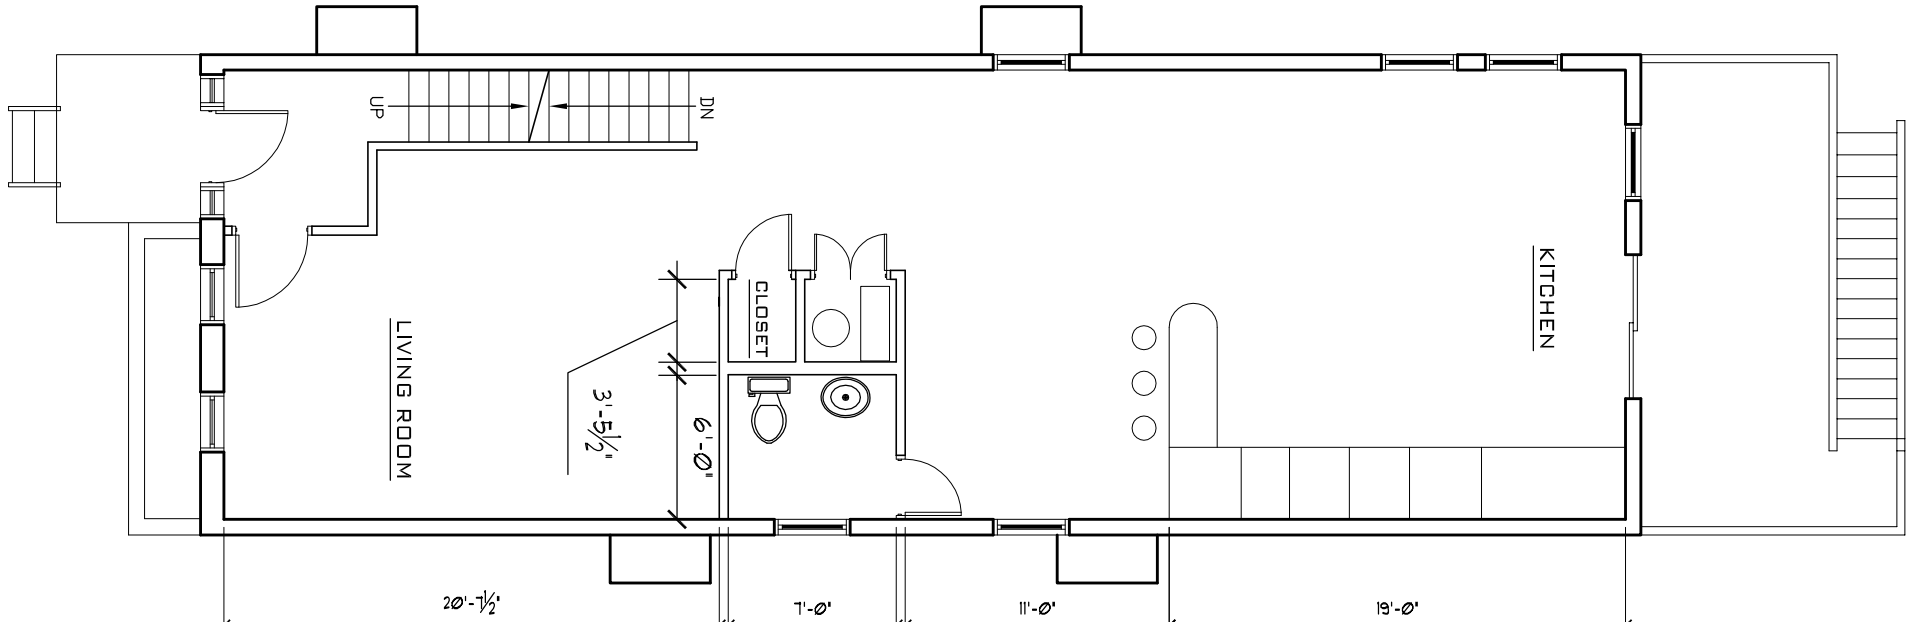


2 1ST FLOOR  
1/8" = 1'-0"

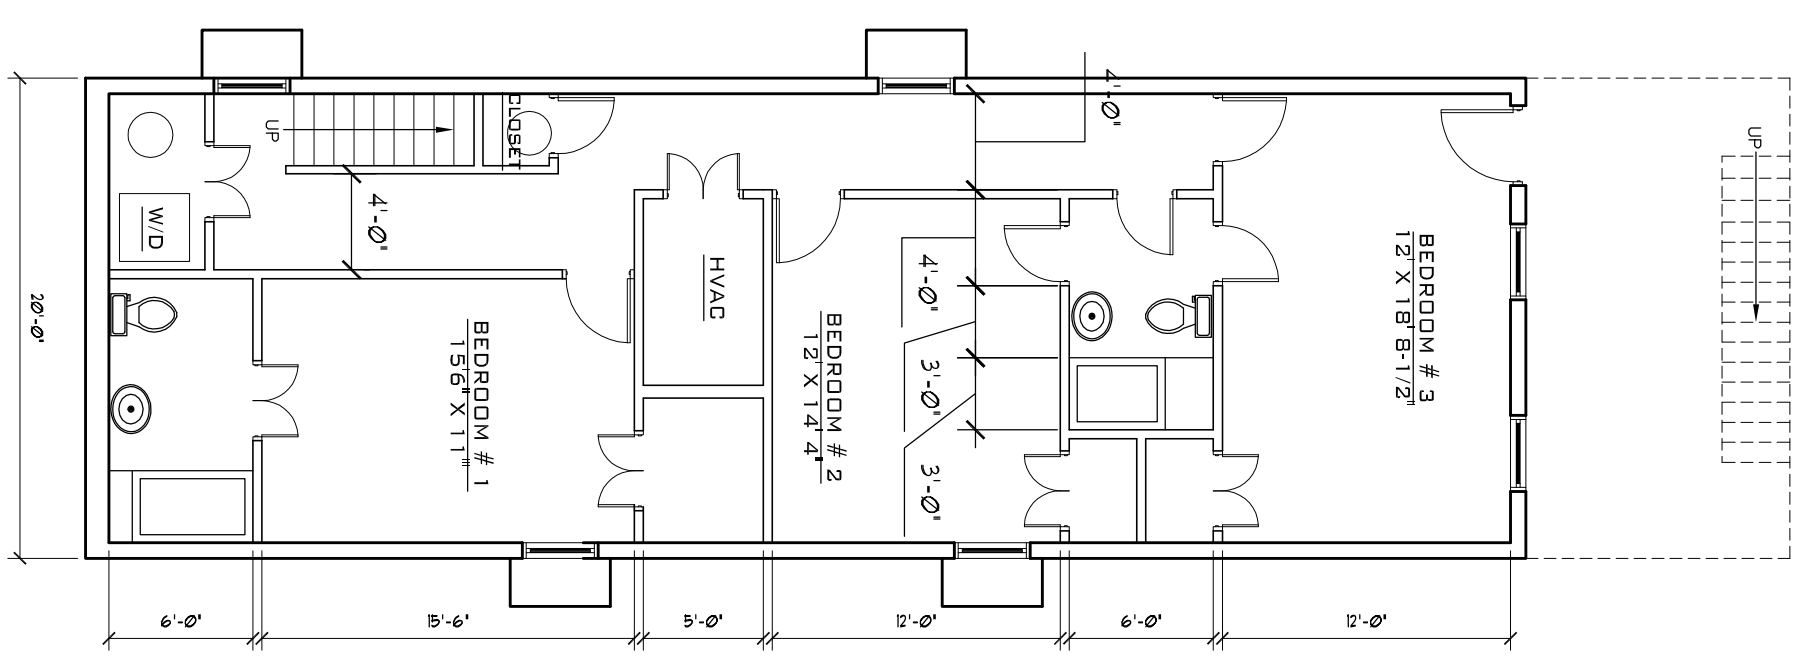


1 BASEMENT  
1/8" = 1'-0"

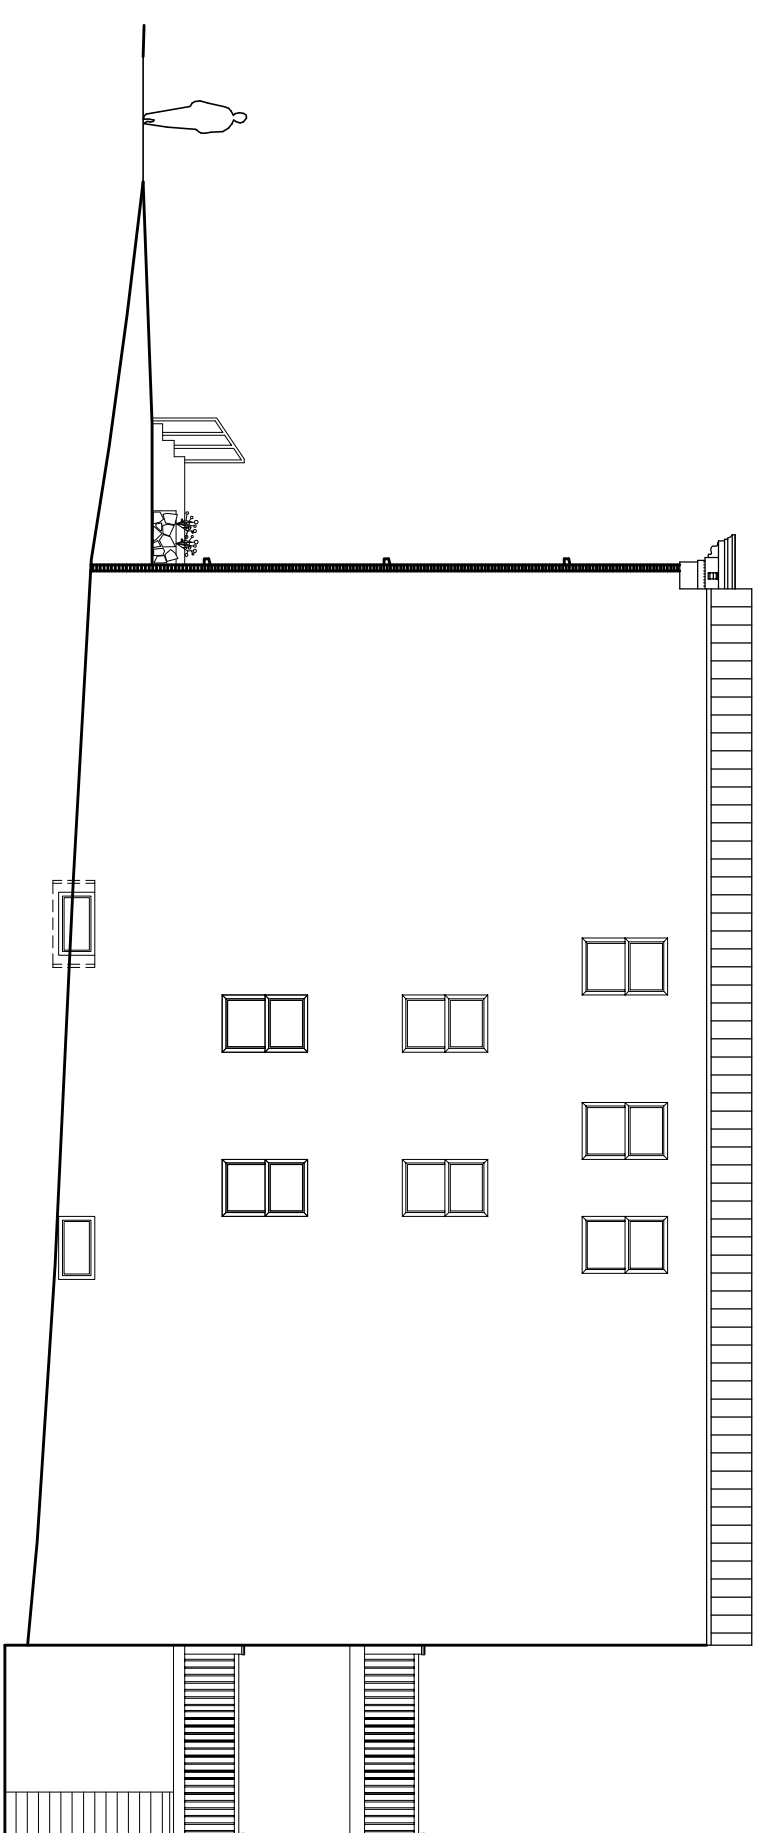

2 SIDE ELEVATION  
3/32" = 1'-0"

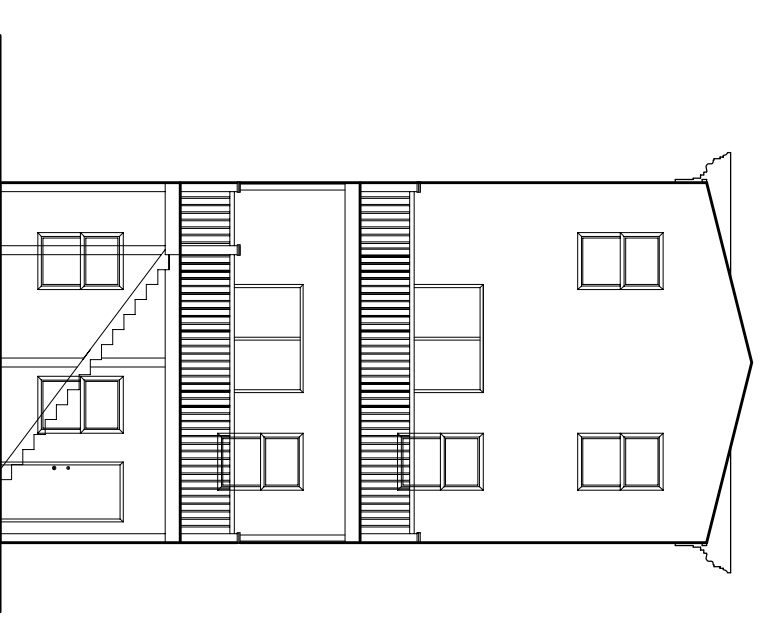

1 REAR ELEVATION  
3/32" = 1'-0"

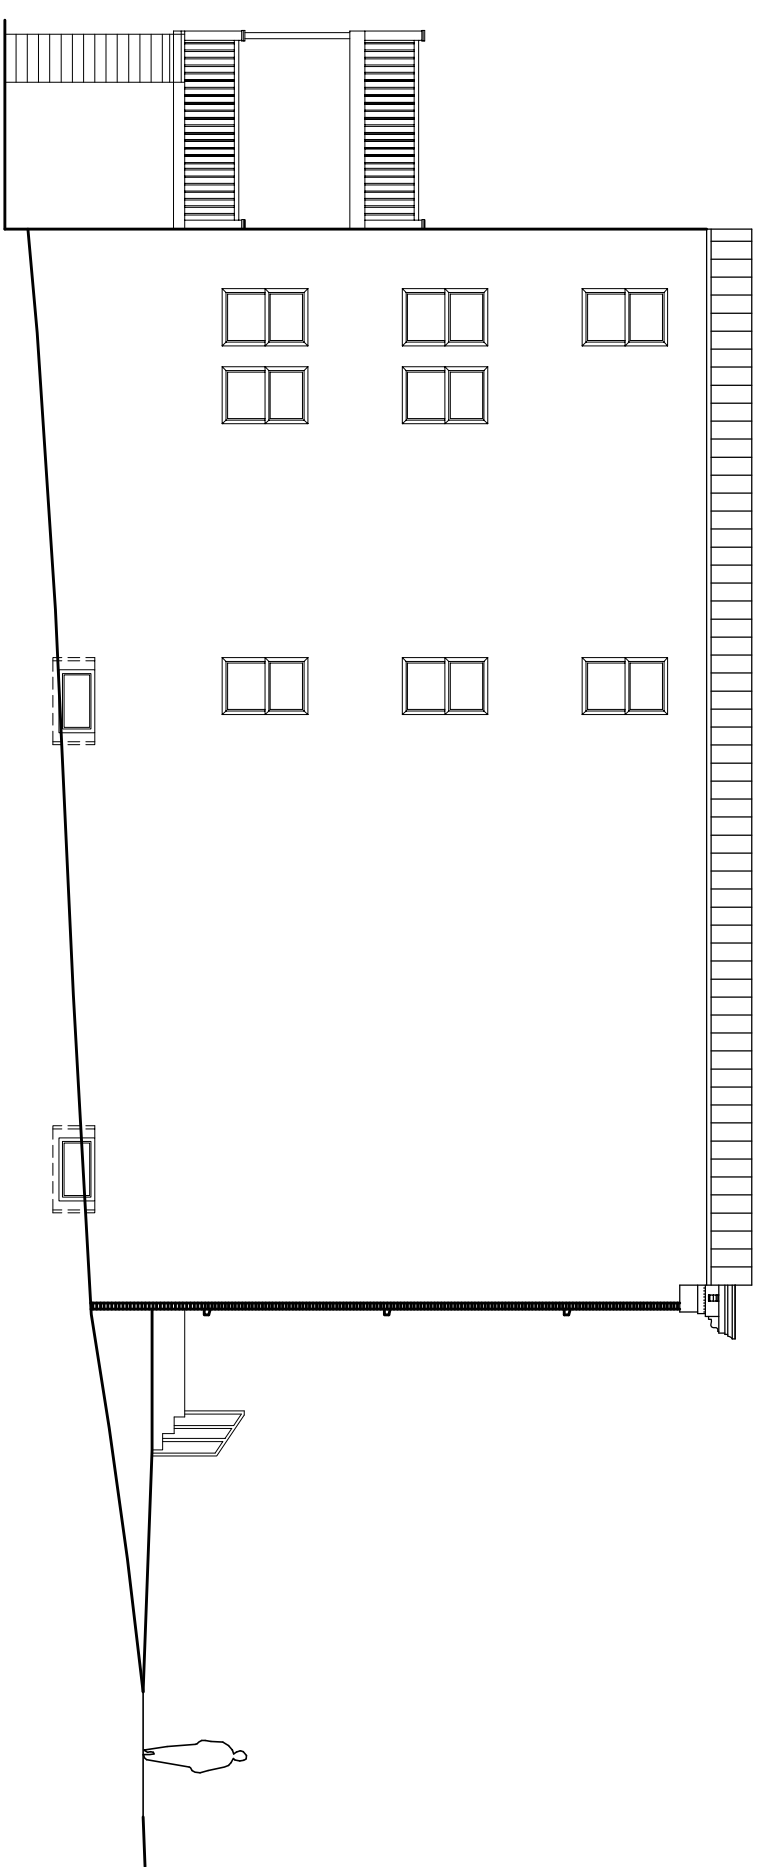

6 SIDE ELEVATION  
3/32" = 1'-0"

PLANS & ELEVATIONS

**A-1**

DRAWING NO.  
SCALE: AS SHOWN  
JOB NO.: 08-804  
DATE: 3/2008  
DESIGNED BY: KS  
DRAWN BY: JR  
CHECKED BY: KS  
APPROVED BY: KS

WOODBERRY  
PROPERTIES  
2011 GIRARD AVE.  
BALTIMORE, MD 21211